



VISTA TOWNHOME



MODERN CHALET



MODERN FARMHOUSE



NORDIC CONTEMPORARY



NORDIC MOUNTAIN


W
D
D
F
F
F
V

The floorplans and elevations shown are pre-construction and may be revised or improved as necessitated by architectural controls and the construction process. The measurements adhere to the rules and regulations of the TARION Warranty Corporation's official method for the calculation of floor area. Actual useable floor space may vary from the stated floor area, as they include OTB areas. All renderings are artist's concept. Colour packages may vary slightly from renderings. Refer to sales representative for details. E. & O. E. TH-2, May 2026.







VISTA
ELEVATION A 2,128 SQ. FT.
 3 BED 🛏️ 2+1 BATH 🚿

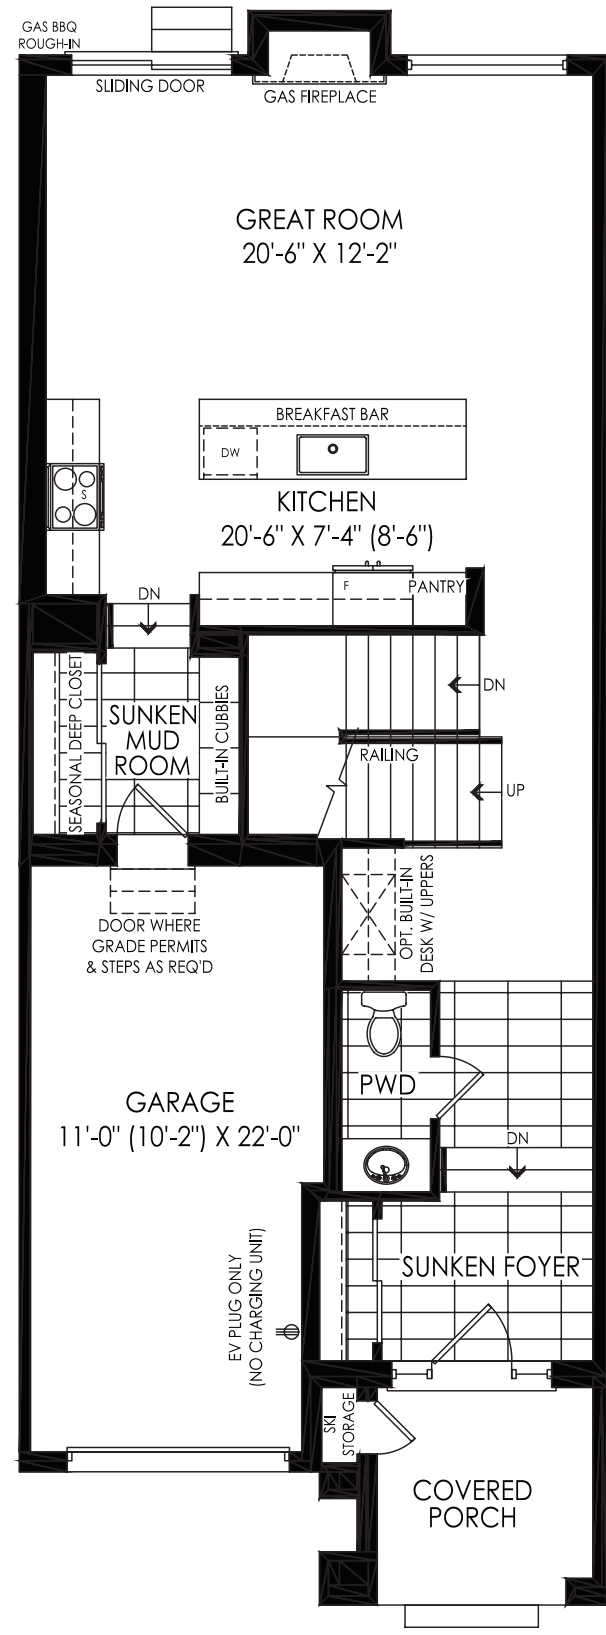


GROUND FLOOR
ELEVATION A

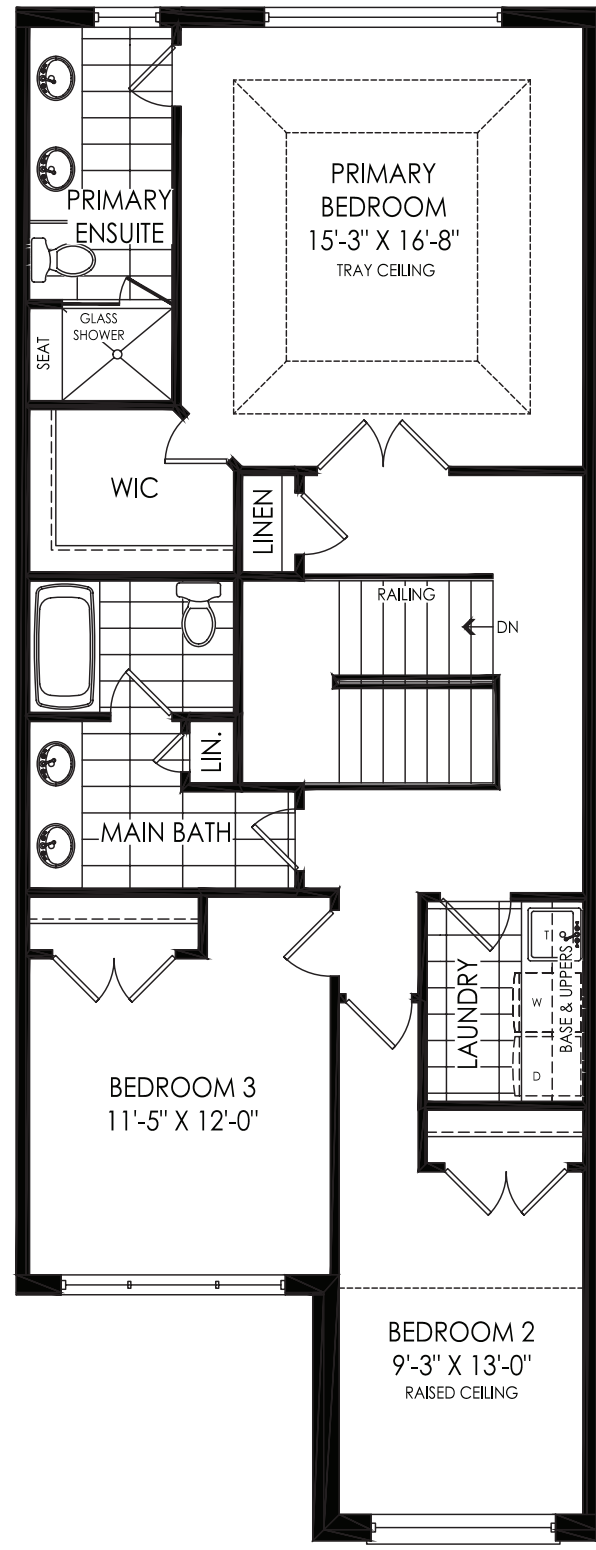


SECOND FLOOR
ELEVATION A

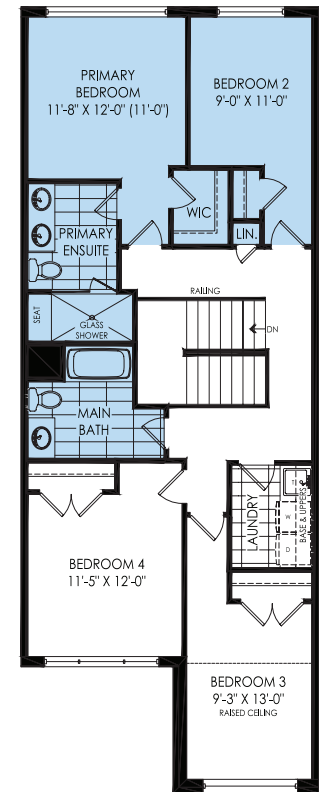

OPT. SECOND FLOOR
W/ 4 BEDROOM
ELEVATION A

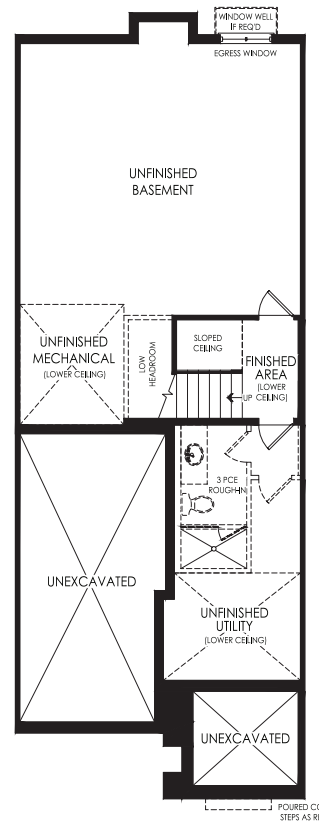


BASEMENT
ELEVATION A

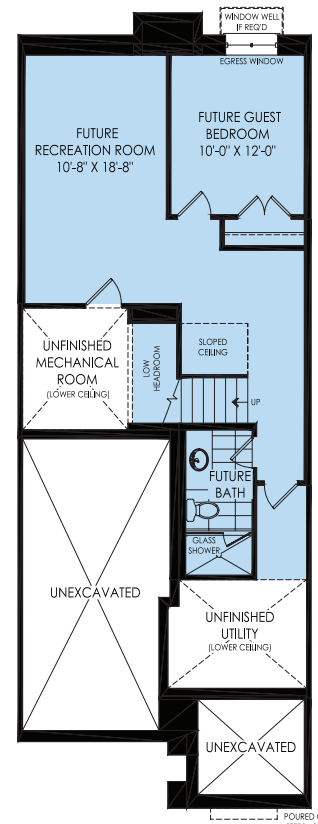


OPT. BASEMENT
ELEVATION A
TO BE FINISHED BY OTHERS


VISTA
ELEVATION B 2,102 SQ. FT.
 3 BED 🛏️ 2+1 BATH 🚿

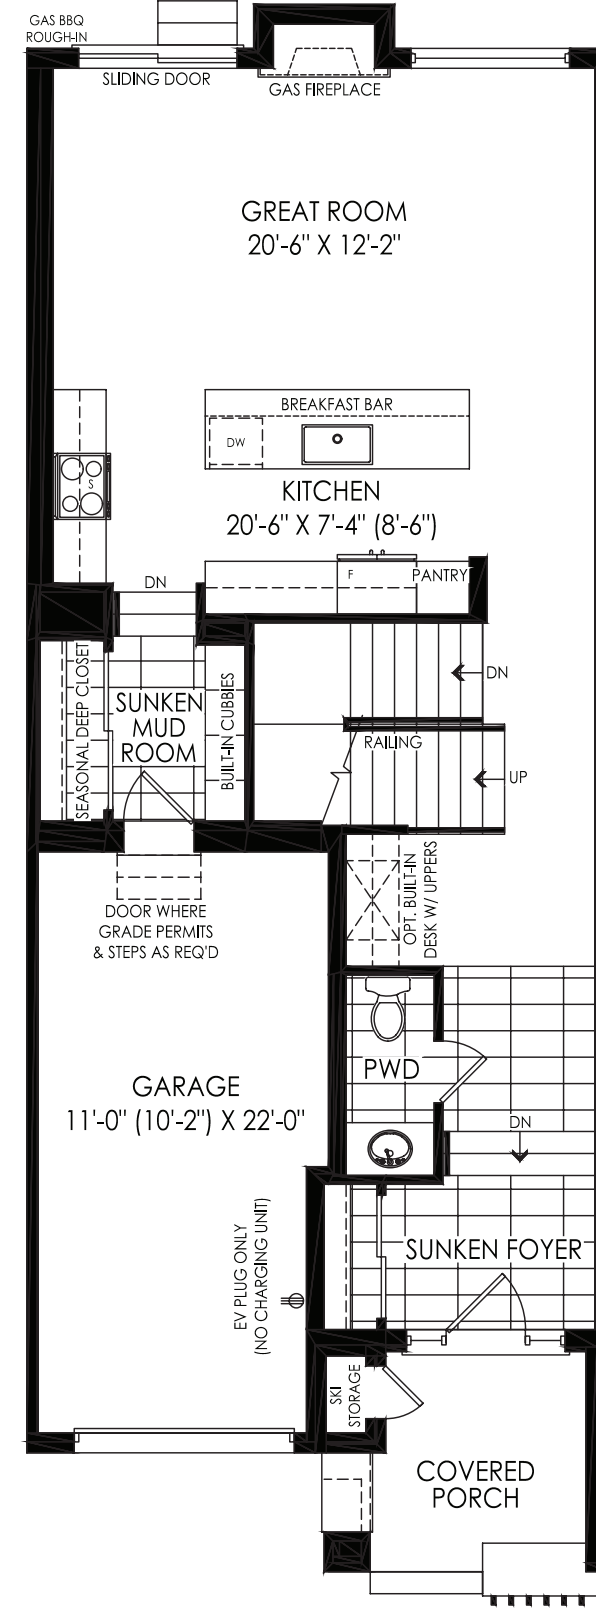


GROUND FLOOR
ELEVATION B

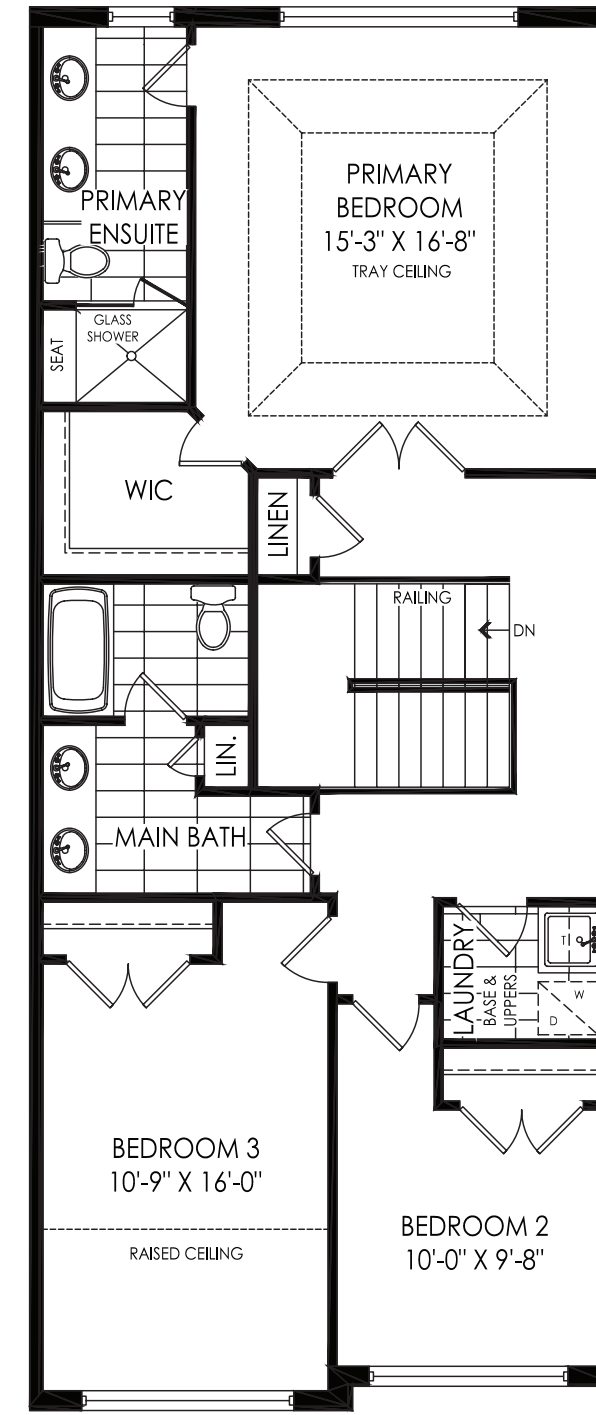


SECOND FLOOR
ELEVATION B

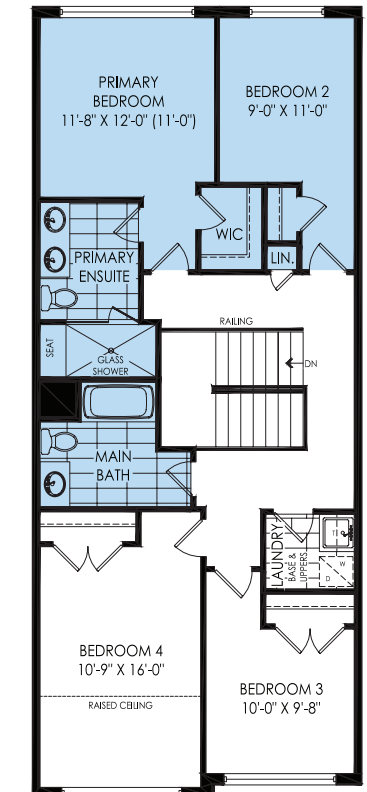

OPT. SECOND FLOOR
W/ 4 BEDROOM
ELEVATION B

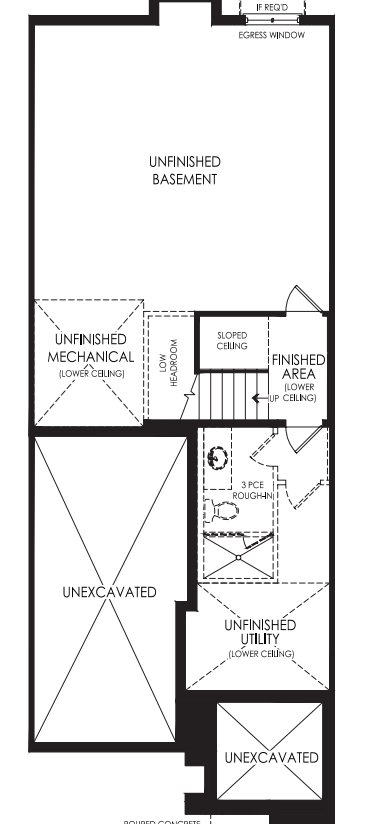


BASEMENT
ELEVATION B

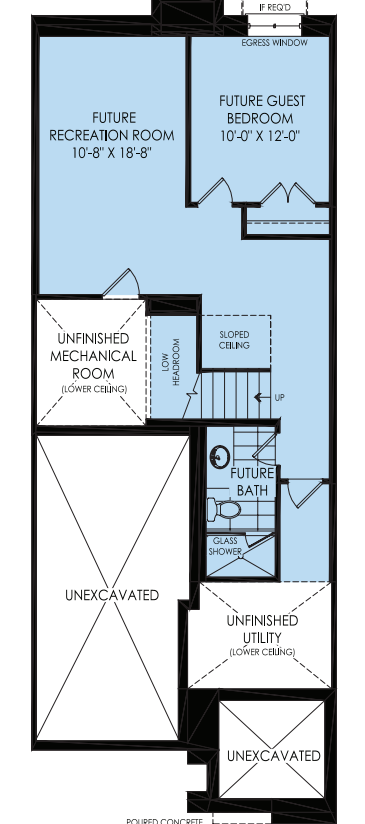


OPT. BASEMENT
ELEVATION B
TO BE FINISHED BY OTHERS




SUMMIT
ELEVATION B 1,943 SQ. FT.
 3 BED 🚗 2+1 BATH 🚿

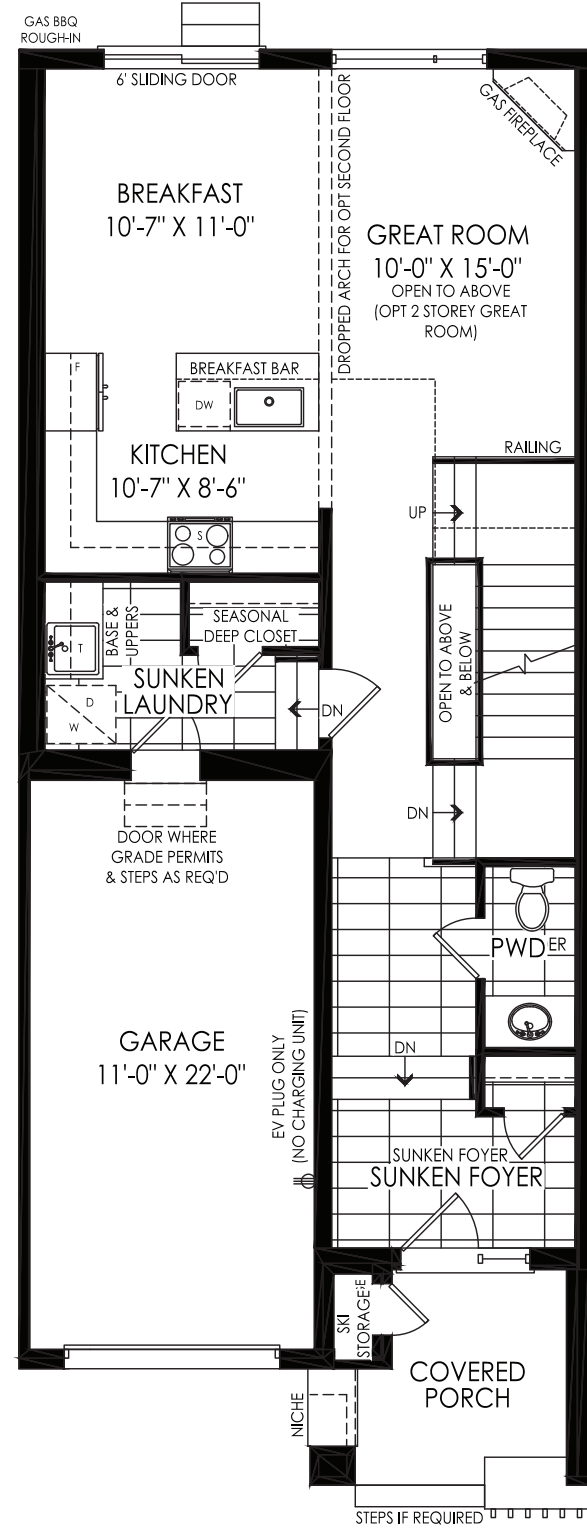


GROUND FLOOR
ELEVATION B

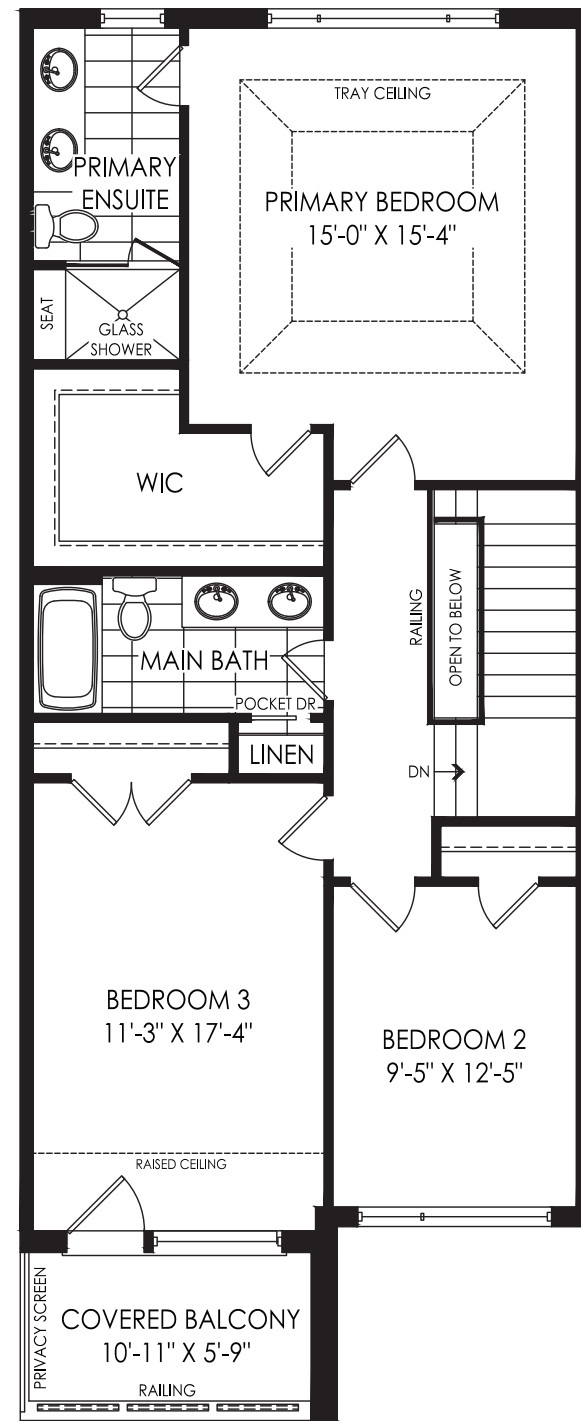


SECOND FLOOR
ELEVATION B

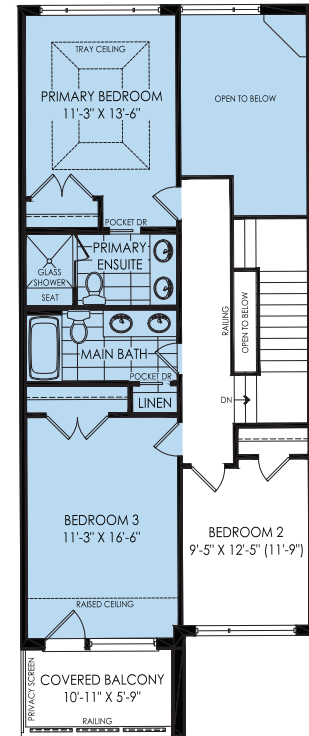


OPT. SECOND FLOOR
W/2 STOREY GREAT ROOM
ELEVATION B

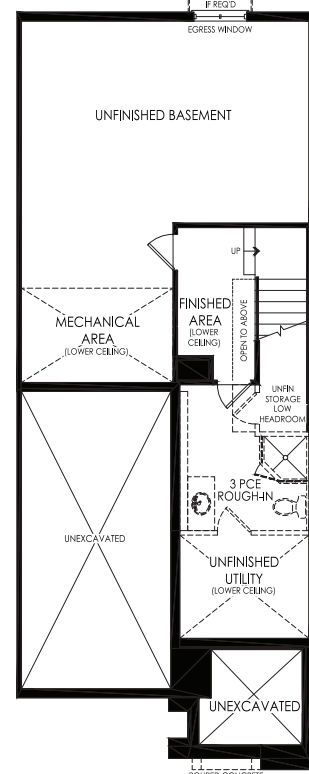

BASEMENT
ELEVATION B

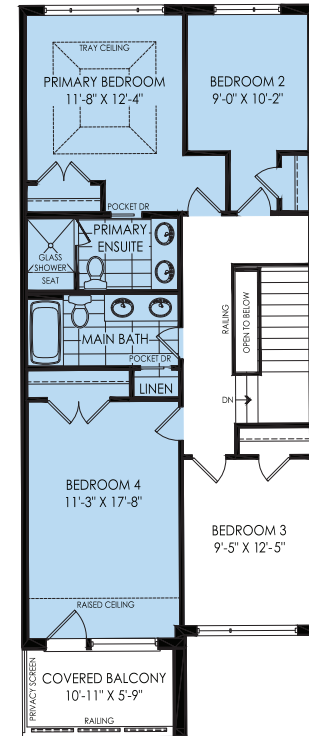

OPT. SECOND FLOOR
W/4 BEDROOM
ELEVATION B

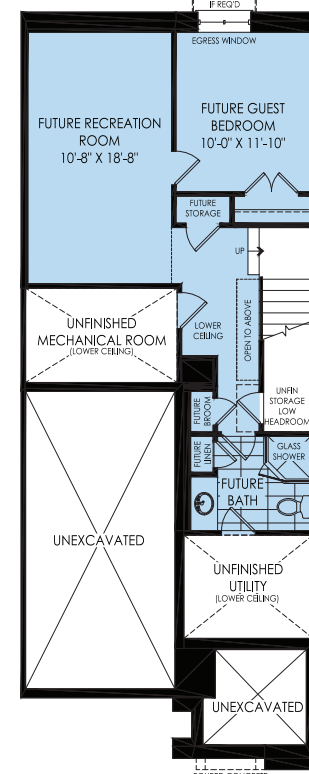


OPT. BASEMENT
ELEVATION B
TO BE FINISHED BY OTHERS

SUMMIT
TOWNHOME

ELEVATION B



FRONT ELEVATION A
MODERN FARMHOUSE

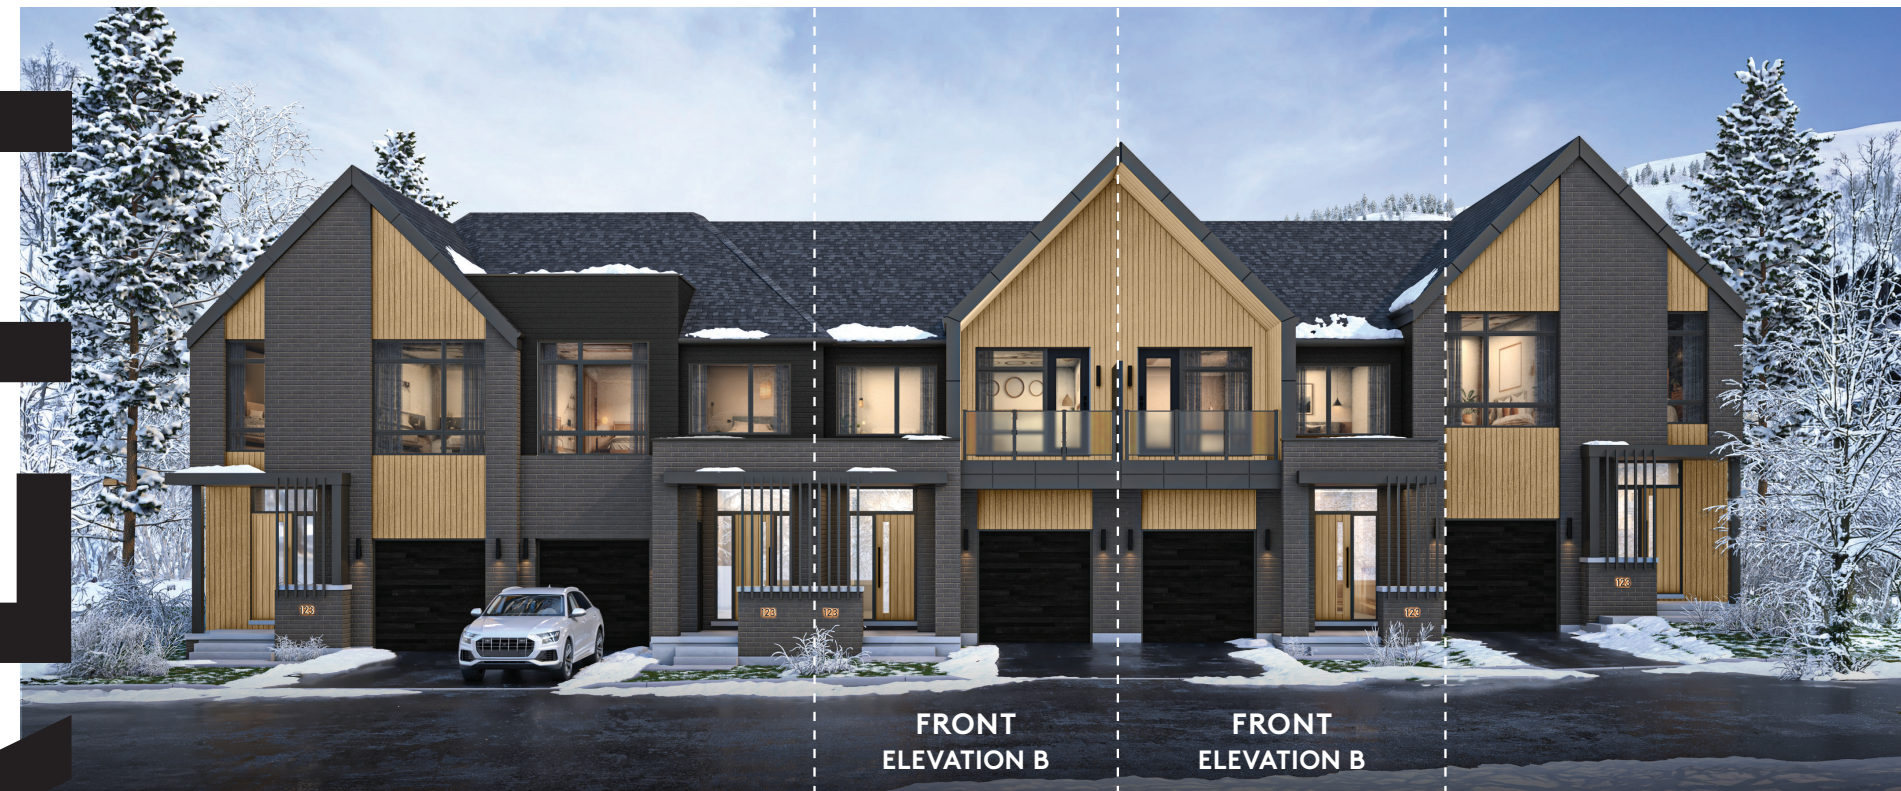







FRONT ELEVATION B
FRONT ELEVATION B
NORDIC MOUNTAIN

The floorplans and elevations shown are pre-construction and may be revised or improved as necessitated by architectural controls and the construction process. The measurements adhere to the rules and regulations of the TARION Warranty Corporation's official method for the calculation of floor area. Actual useable floor space may vary from the stated floor area, as they include OTB areas. All renderings are artist's concept. Colour packages may vary slightly from renderings. Refer to sales representative for details. E. & O. E. RL-T-1-LOFT, May 2026.





SUMMIT
ELEVATION A 1,917 SQ. FT.
 3 BED 🛏️ 2+1 BATH 🚿

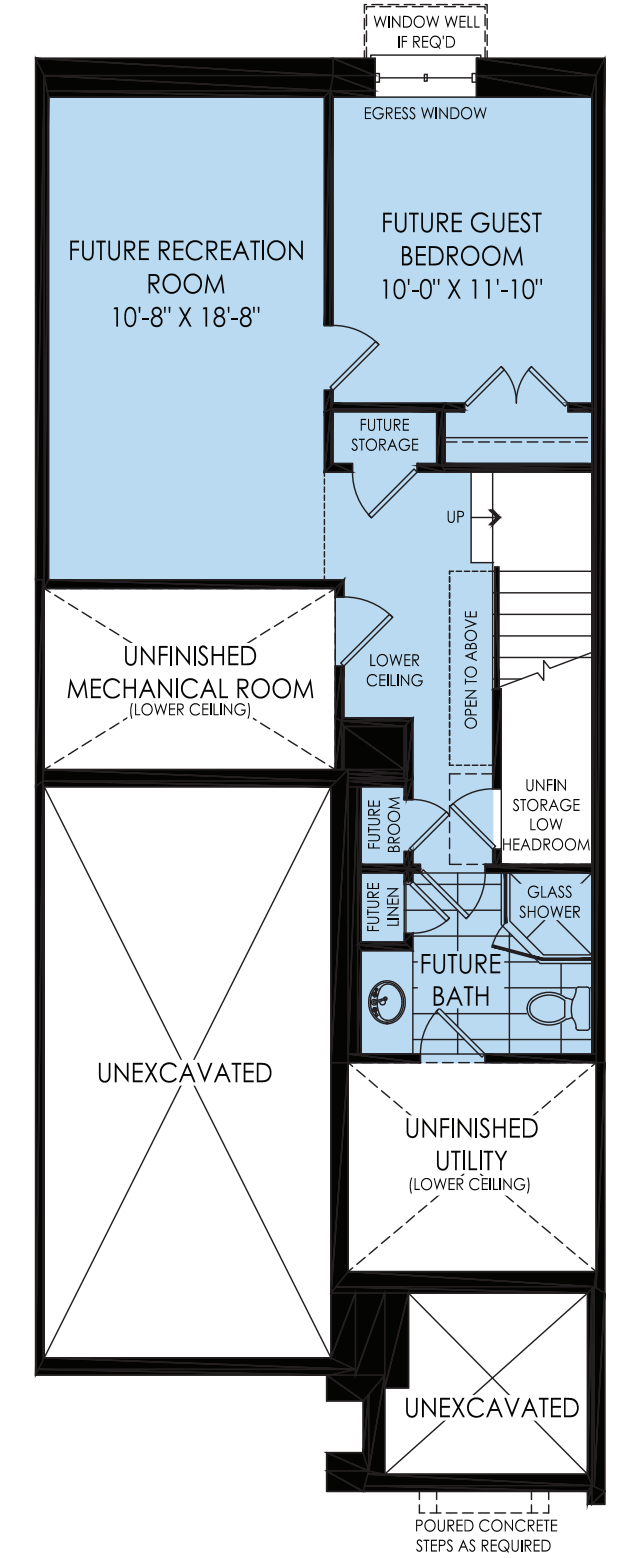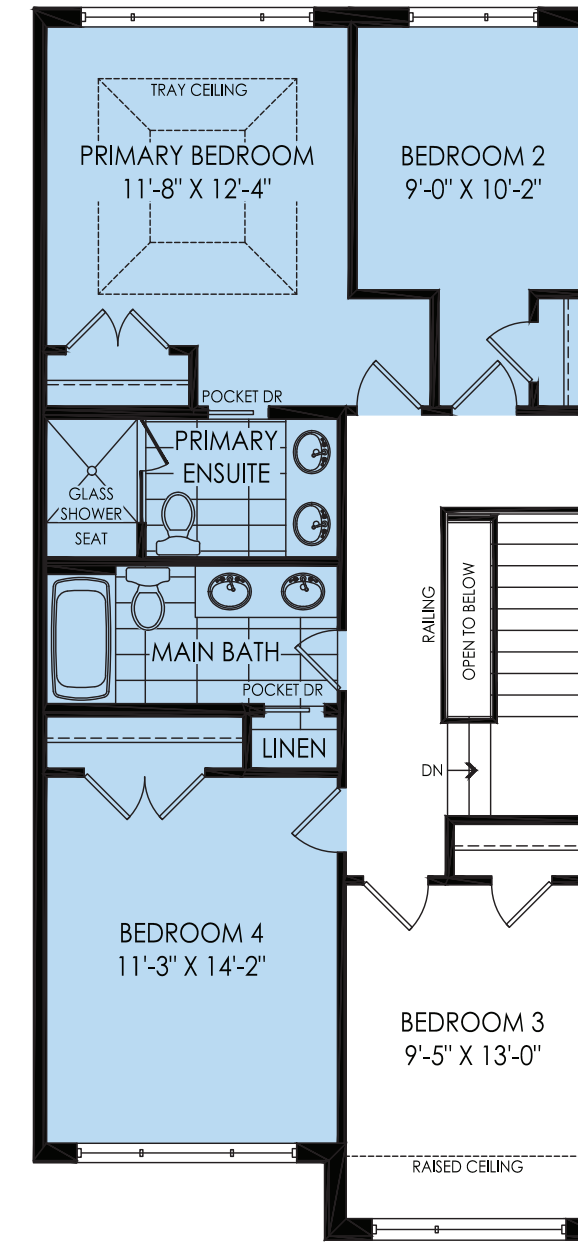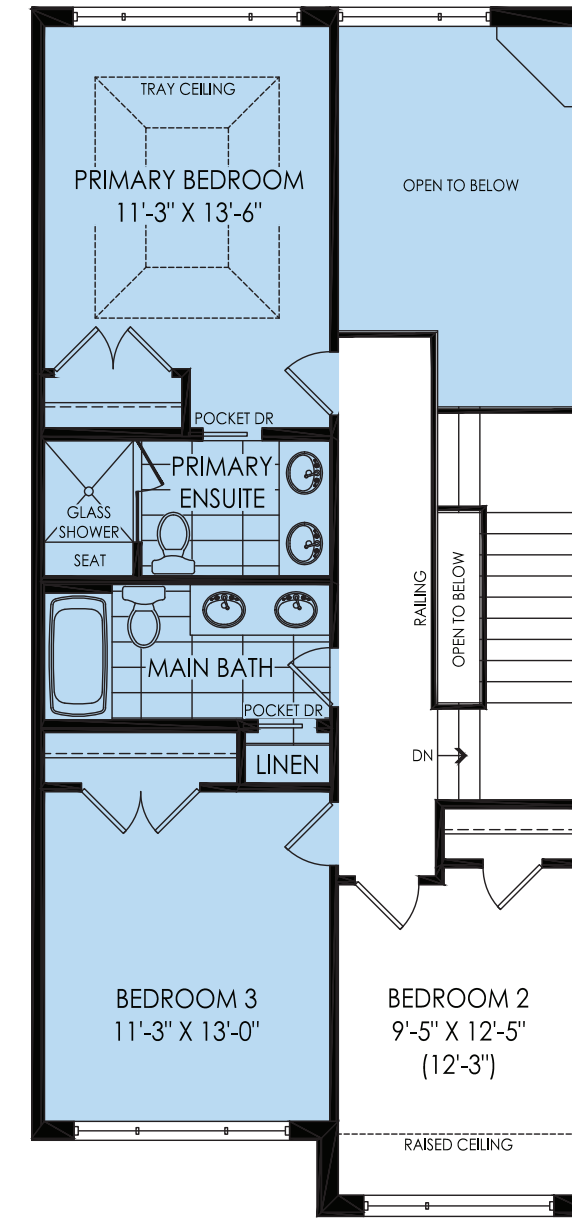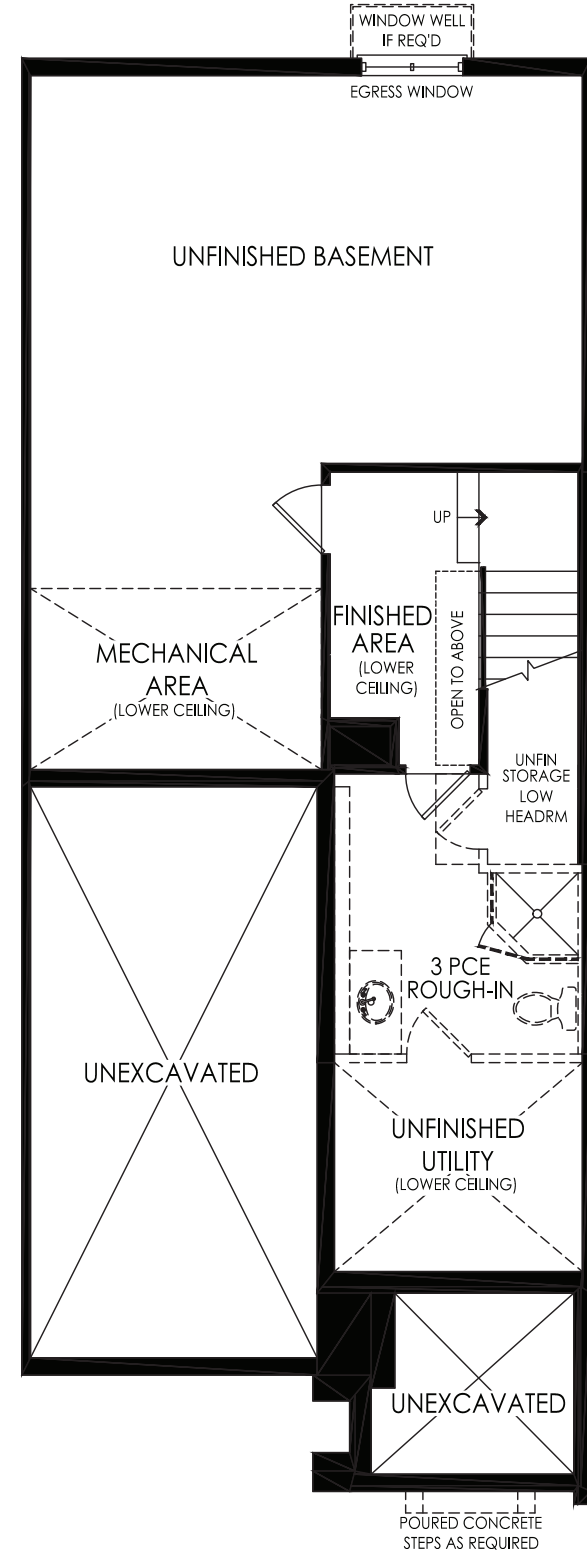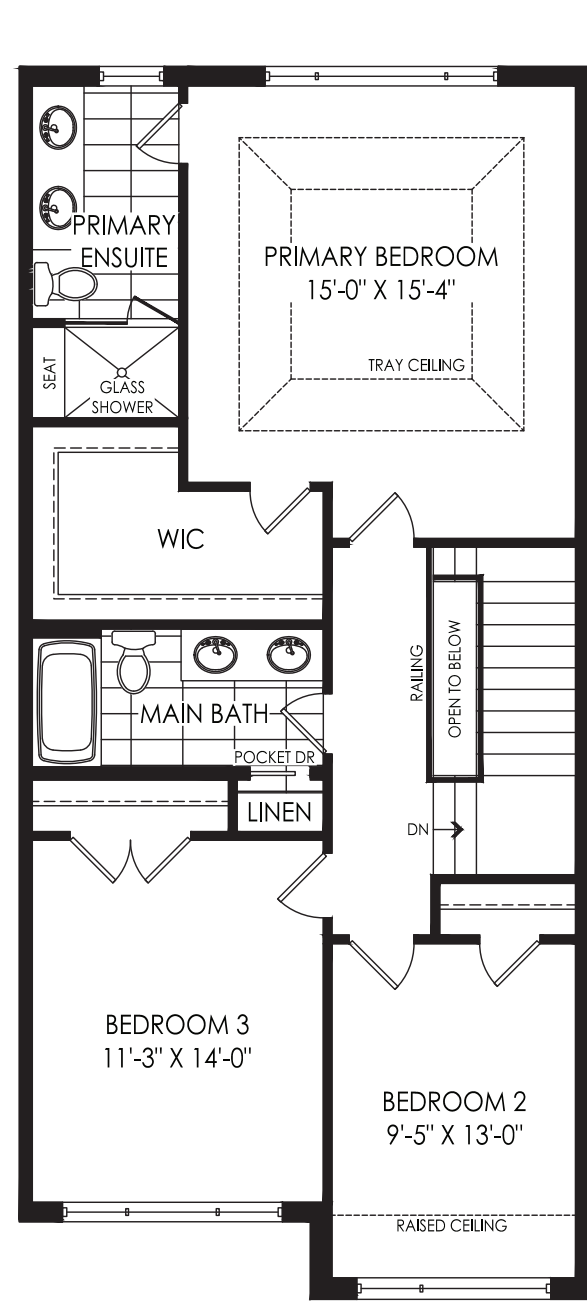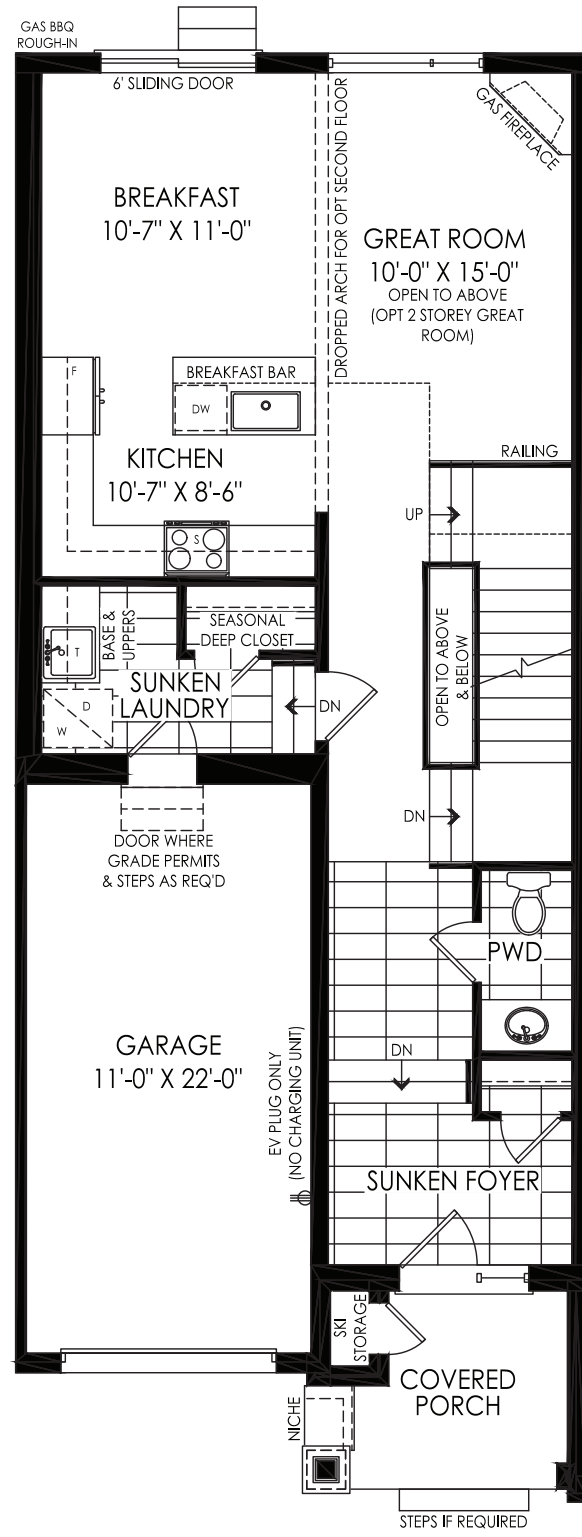



ALPINE TOWNHOME



MODERN CHALET



MODERN FARMHOUSE



NORDIC CONTEMPORARY




NORDIC MOUNTAIN

W
D
D
F
F
F
V

The floorplans and elevations shown are pre-construction and may be revised or improved as necessitated by architectural controls and the construction process. The measurements adhere to the rules and regulations of the TARIION Warranty Corporation's official method for the calculation of floor area. Actual useable floor space may vary from the stated floor area, as they include OTB areas. All renderings are artist's concept. Colour packages may vary slightly from renderings. Refer to sales representative for details. E. & O. E. TH-3-END. May 2026.




ALPINE (END)
ELEVATION A 2,359 SQ. FT.
 4 BED 2+1 BATH

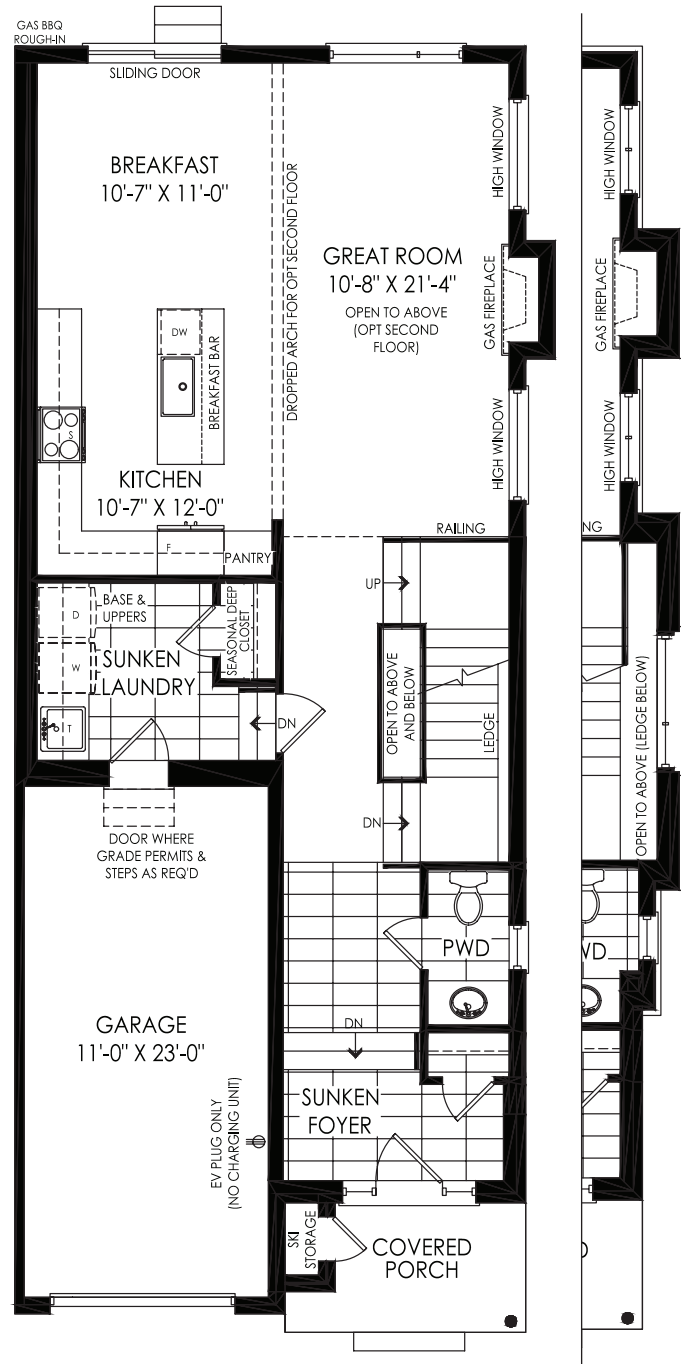


GROUND FLOOR ELEVATION A

GROUND FLOOR ELEVATION A SIDE UPGRADE

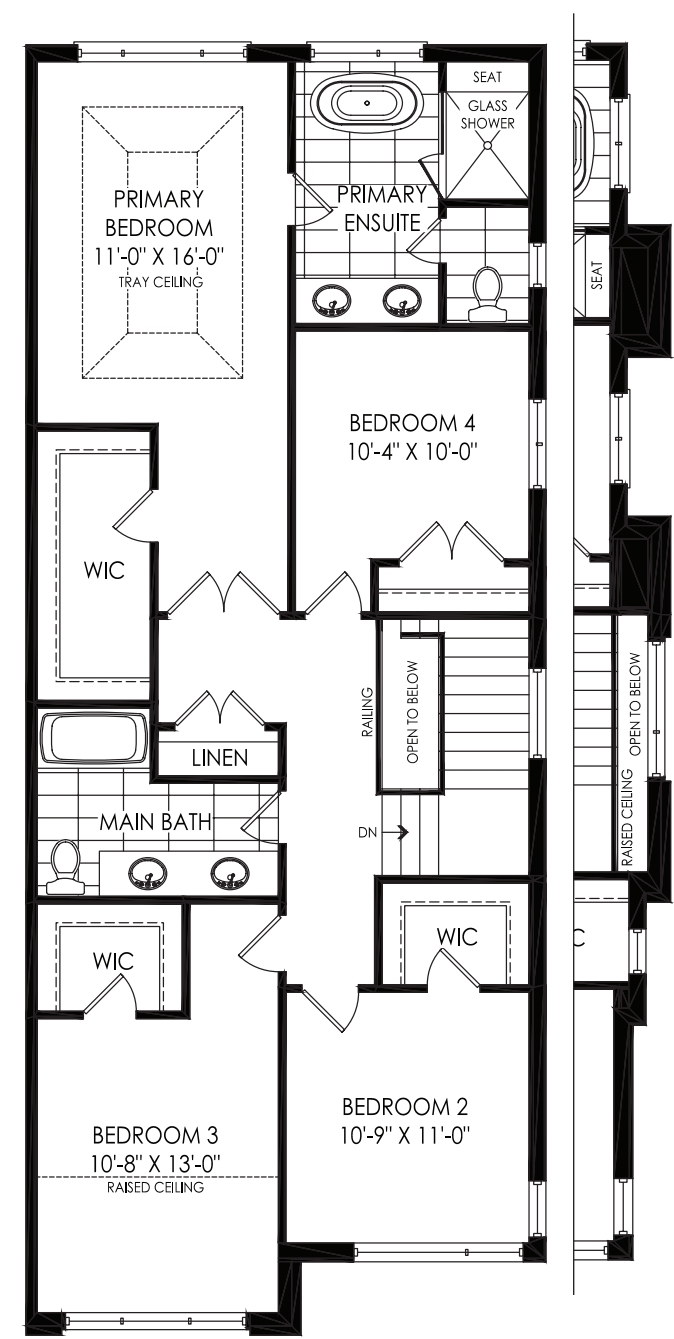


SECOND FLOOR ELEVATION A

SECOND FLOOR ELEVATION A SIDE UPGRADE

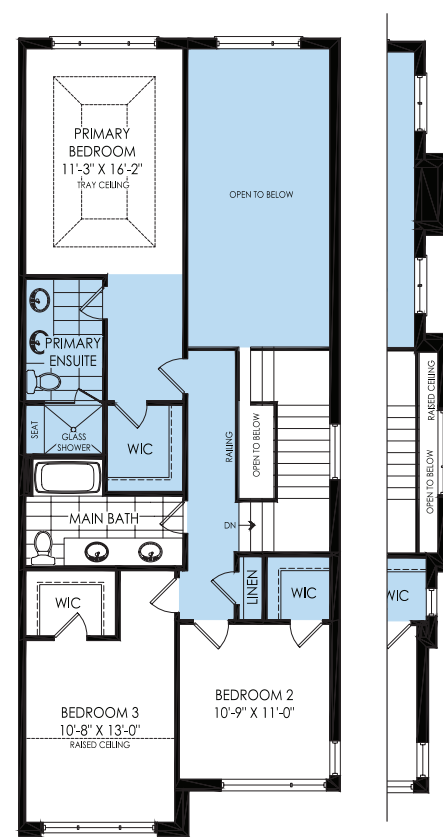


OPT. SECOND FLOOR W/2 STOREY GREAT ROOM ELEVATION A

OPT. SECOND FLOOR W/2 STOREY GREAT ROOM ELEVATION A SIDE UPGRADE

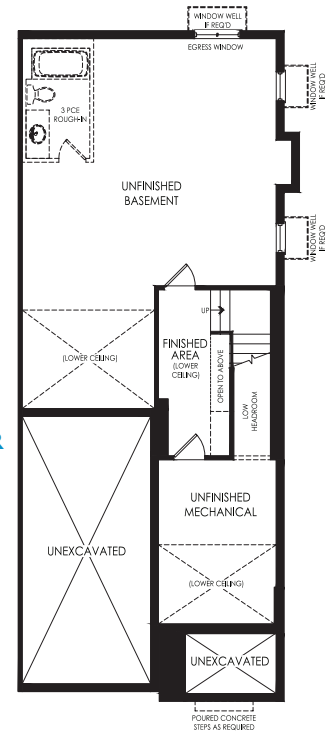

BASEMENT ELEVATION A


BASEMENT ELEVATION A SIDE UPGRADE

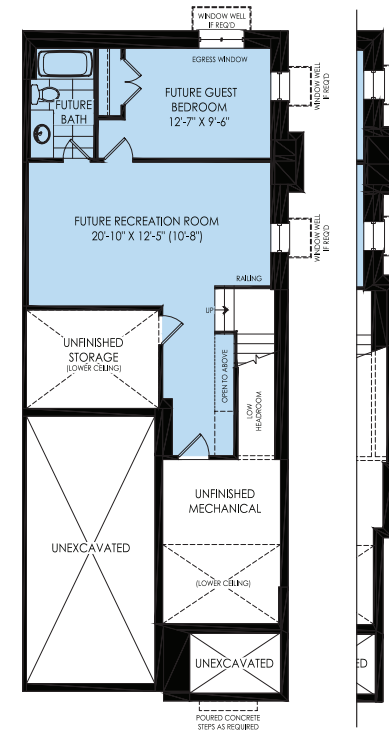

OPT. BASEMENT ELEVATION A TO BE FINISHED BY OTHERS


OPT. BASEMENT ELEVATION A SIDE UPGRADE TO BE FINISHED BY OTHERS

ALPINE (END)
ELEVATION B 2,393 SQ. FT.
 4 BED 2+1 BATH

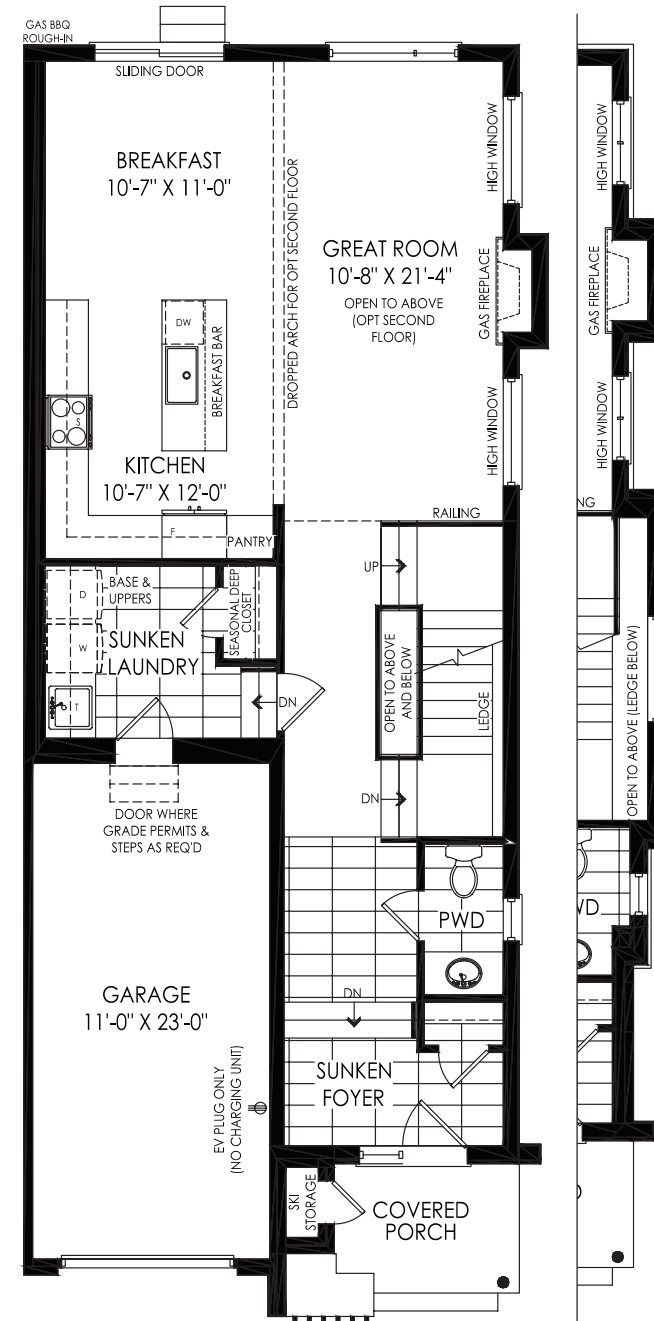


GROUND FLOOR ELEVATION B

GROUND FLOOR ELEVATION B SIDE UPGRADE

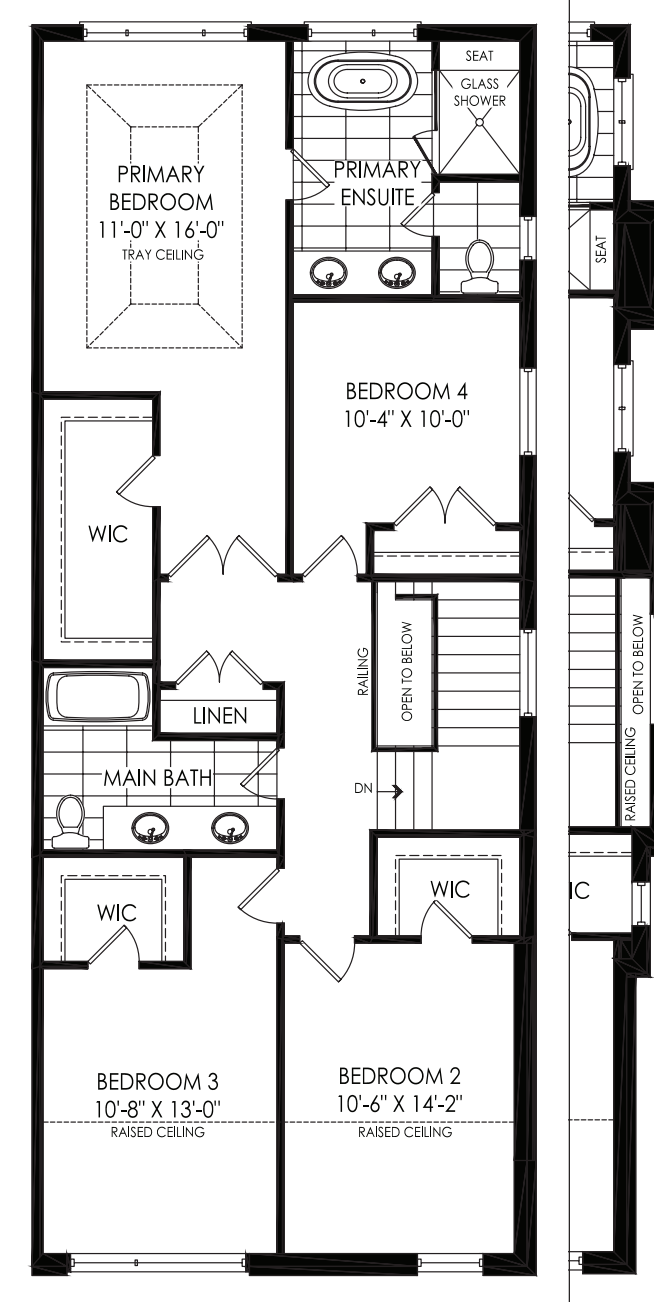


SECOND FLOOR ELEVATION B

SECOND FLOOR ELEVATION B SIDE UPGRADE

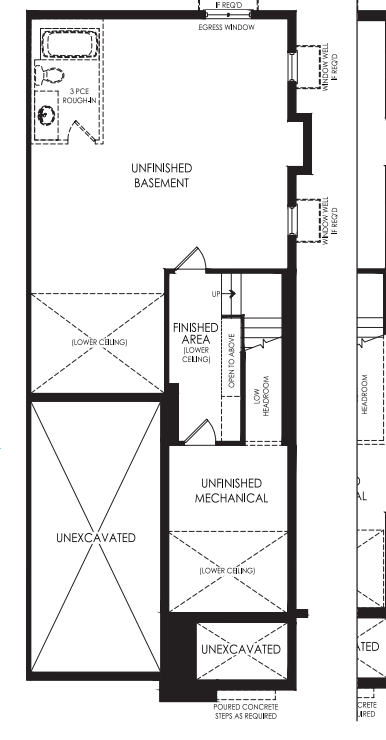

BASEMENT ELEVATION B

BASEMENT ELEVATION B SIDE UPGRADE

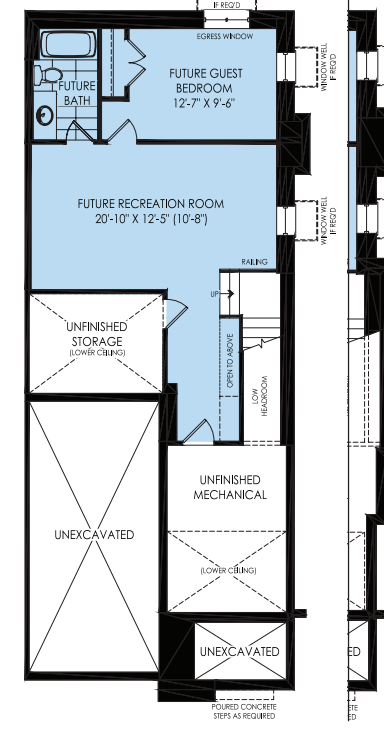

OPT. BASEMENT ELEVATION B TO BE FINISHED BY OTHERS

OPT. BASEMENT ELEVATION B SIDE UPGRADE TO BE FINISHED BY OTHERS